

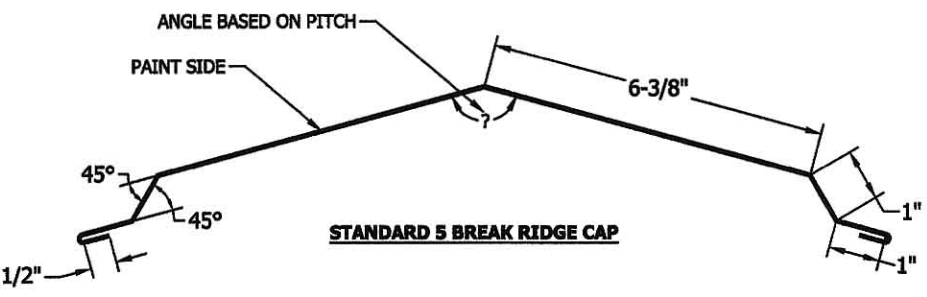


**THIS PAGE CONTAINS GENERAL APPLICATION DETAILS-
ACTUAL INSTALLATION MAY REQUIRE ADDITIONAL ITEMS
BASED ON GOOD ROOFING PRACTICES.**

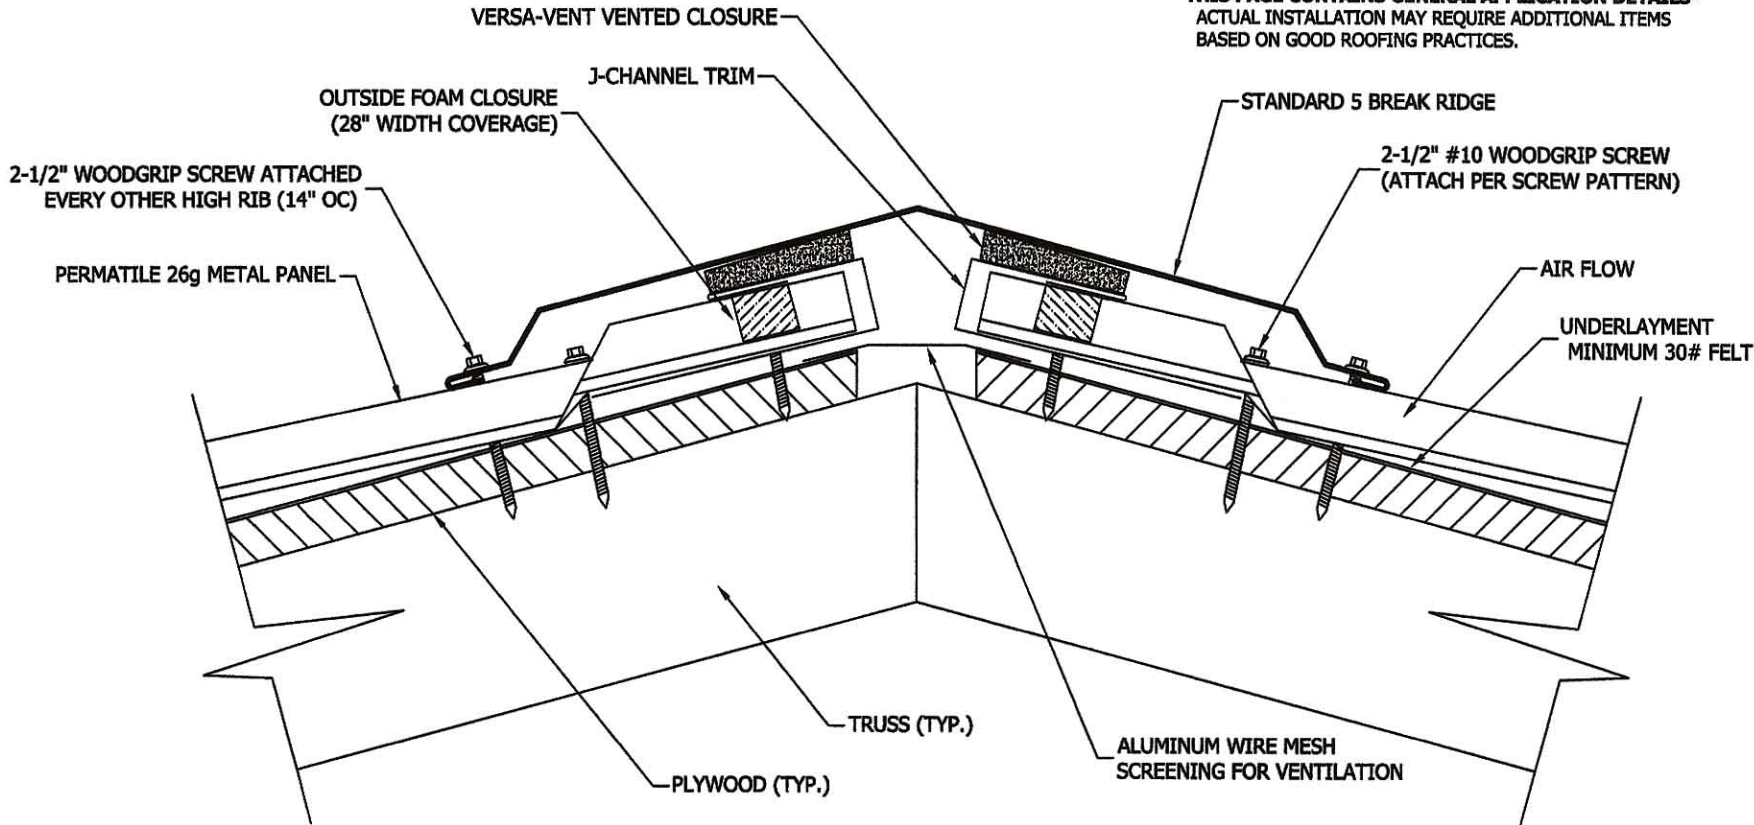

STANDARD RIDGE J-CHANNEL

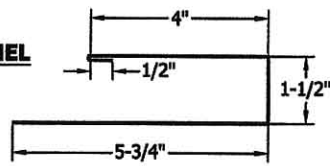

<p>PERMATILE ROOFING A Division of Advanced Aluminum</p>
<p>DESCRIPTION: 5 BREAK RIDGE CAP DETAIL W/VENTING</p>
<p>STYLE: FOR USE ON PLYWOOD DECKING</p>
<p>FILE: PT5BRKRIDGEVENTING-02</p>