



2-1/2" WOODGRIP SCREW WITH EPDM WASHER ATTACHED EVERY OTHER HIGH RIB

**NOTE: IT IS RECOMMENDED TO USE 6" WIDE PEEL & SEAL TYPE FLASHING TAPE DOWN HIP SHEETS TO ENSURE WATER TIGHTNESS. (MUST BE FORMED TO ROOF WHEN APPLYING. DO NOT STRETCH.)**

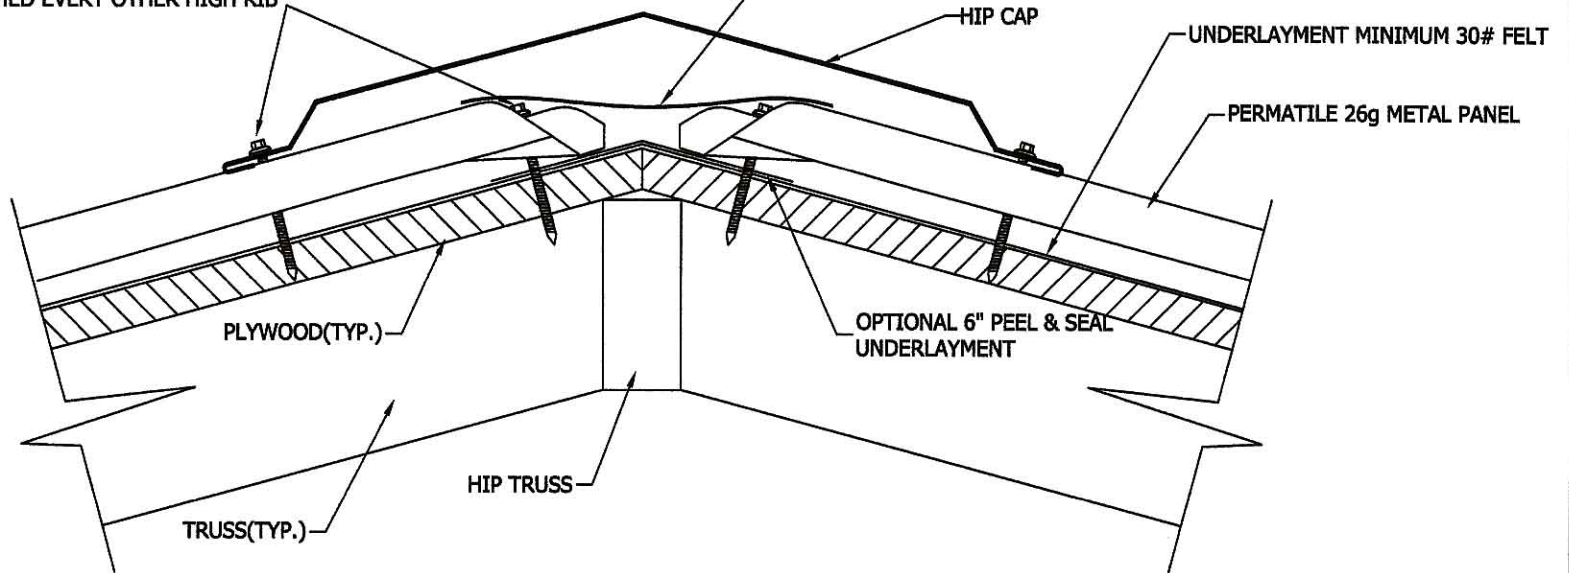

## 5 BREAK HIP CAP

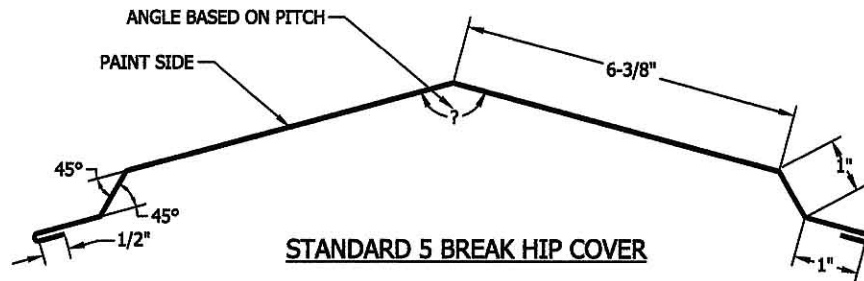

**STANDARD 5 BREAK HIP COVER**

**THIS PAGE CONTAINS GENERAL APPLICATION DETAILS-**  
ACTUAL INSTALLATION MAY REQUIRE ADDITIONAL ITEMS BASED  
ON GOOD ROOFING PRACTICES.

FOR FLORIDA BUILDING CODE & HVHZ INSTALLATION REQUIREMENTS  
SEE ENGINEER SEALED DETAIL PAGES.

### PERMATILE ROOFING

A Division of Advanced Aluminum

DESCRIPTION: 5 BREAK HIP COVER DETAIL

STYLE: FOR USE ON PLYWOOD DECKING

FILE: PT5BRKHIP-01